


NOTES:

1. REFER TO E001 FOR GENERAL NOTES & LEGEND.
2. ALL ELECTRICAL WORKS ON THIS PLAN ARE THE RESPONSIBILITY OF THE BASE BUILDING CONTRACTOR, INCLUDING THE SUPPLY & INSTALLATION OF ALL SWITCHBOARDS.

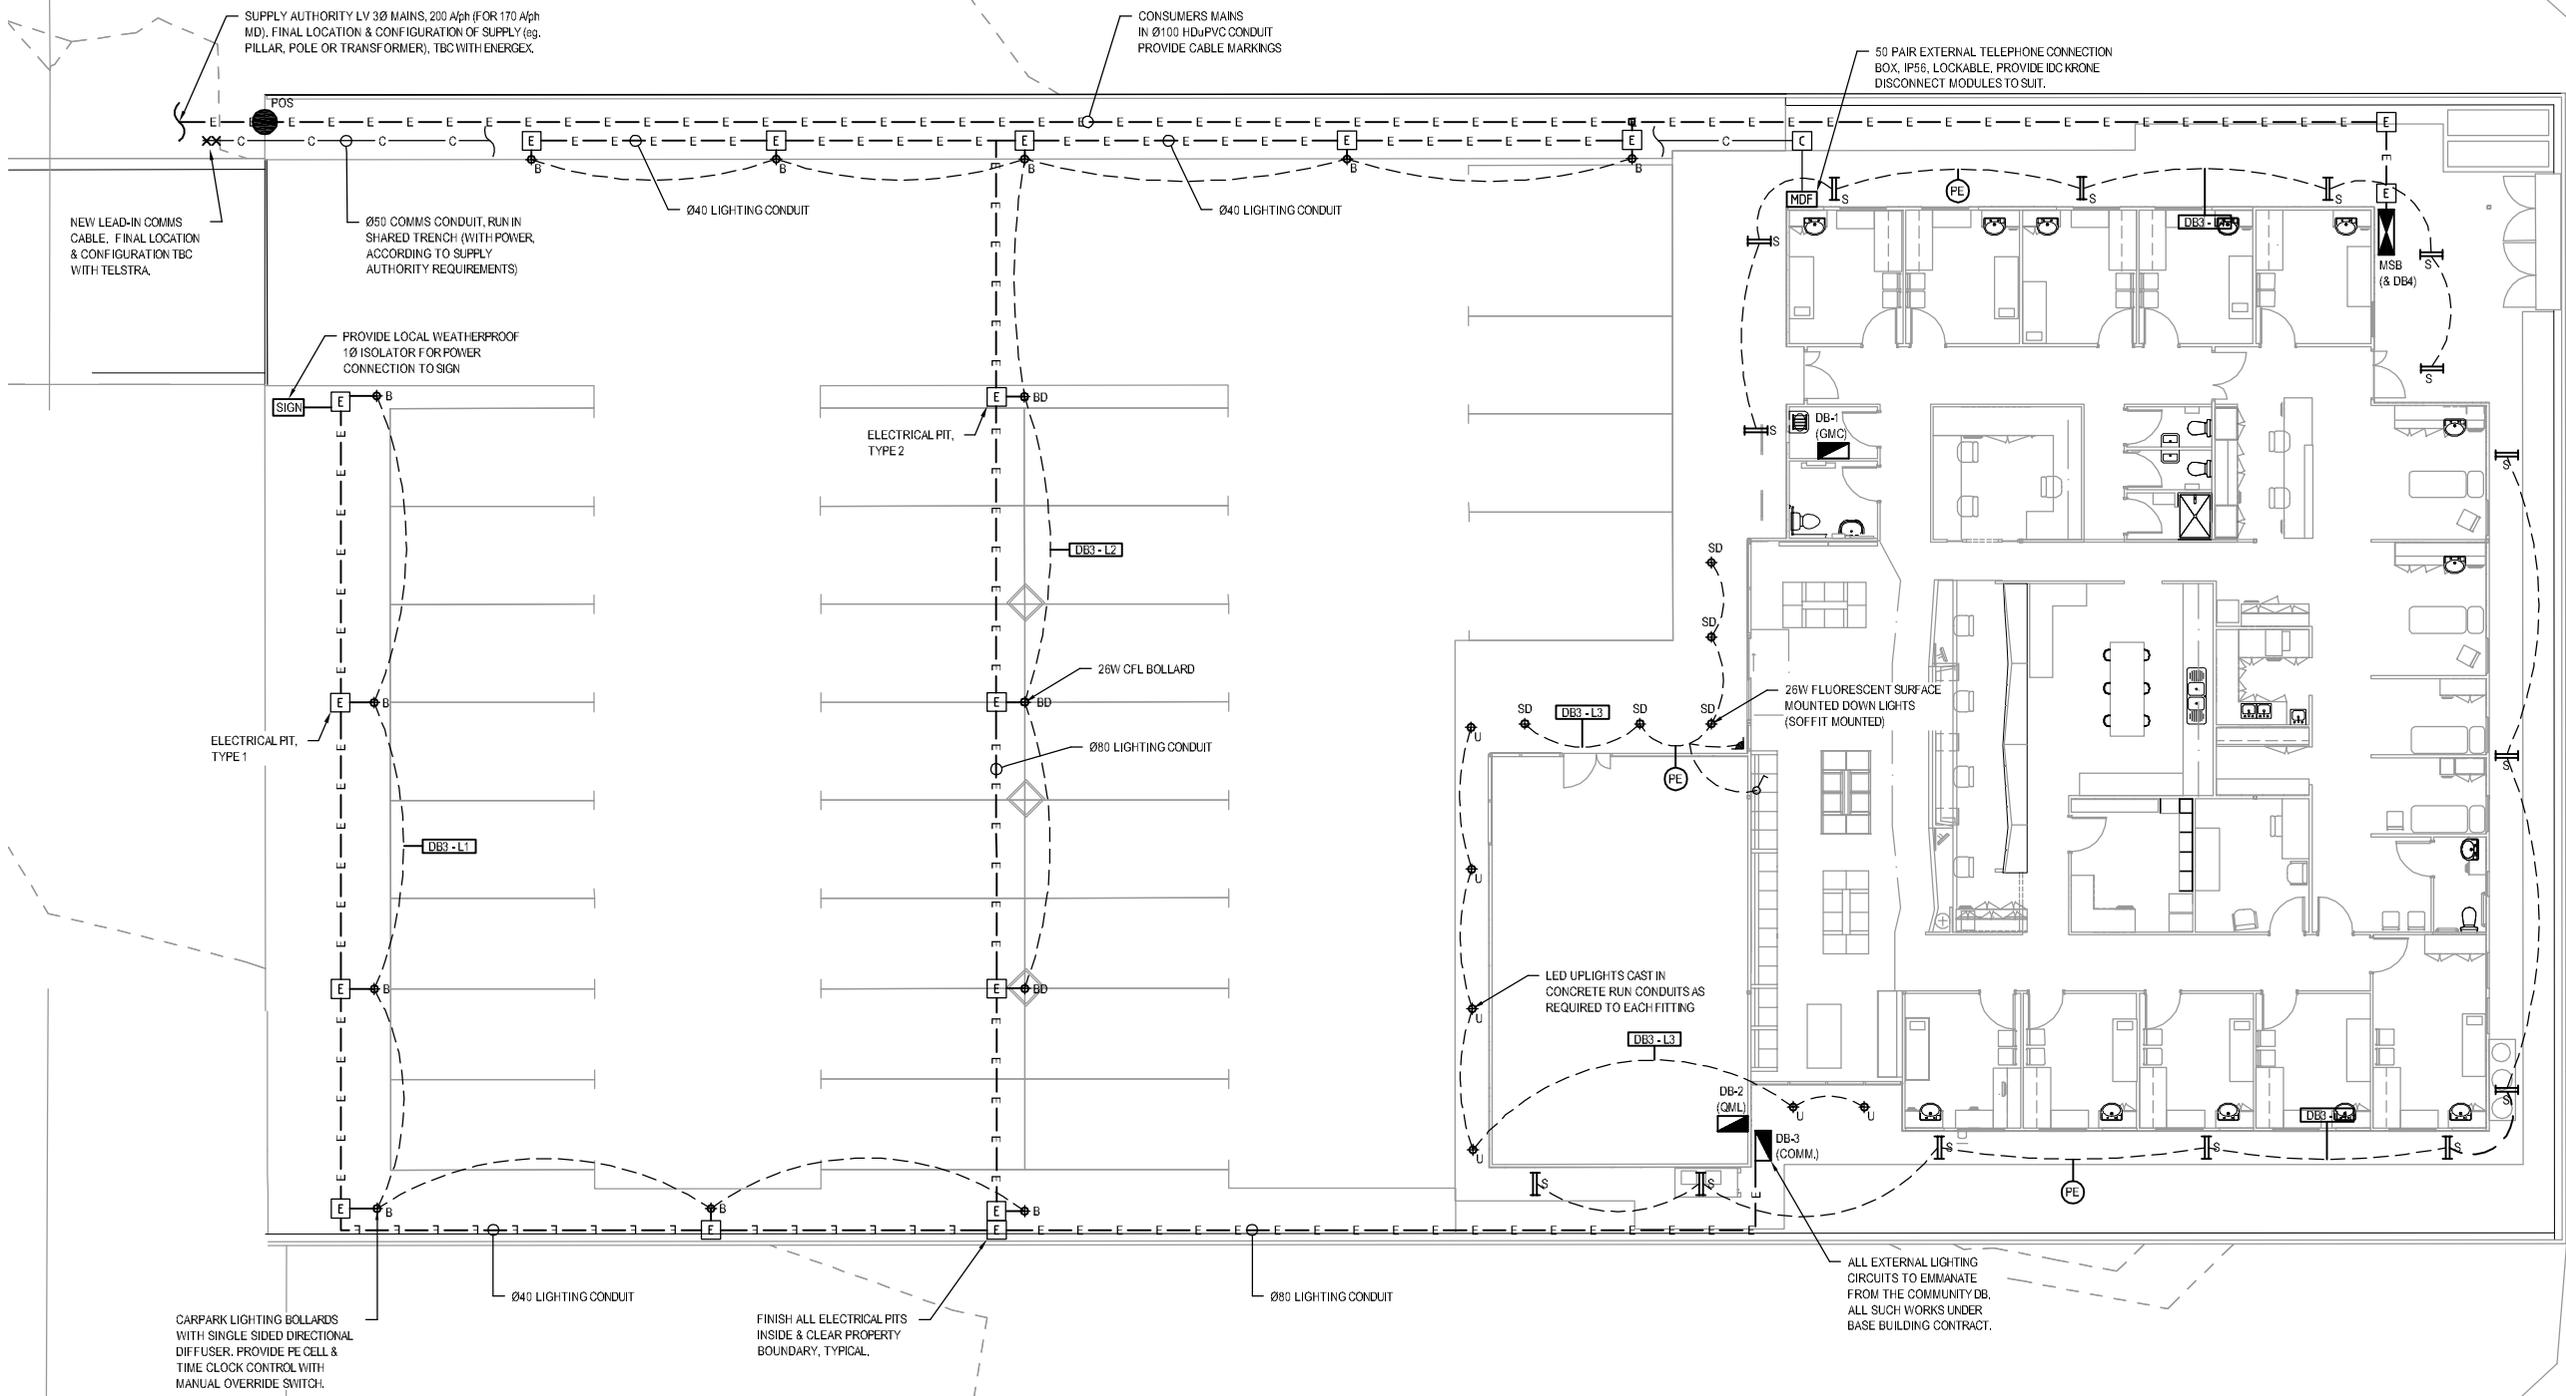

CARPARK LIGHTING BOLLARDS WITH SINGLE SIDED DIRECTIONAL DIFFUSER, PROVIDE PE CELL & TIME CLOCK CONTROL WITH MANUAL OVERRIDE SWITCH.

FINISH ALL ELECTRICAL PITS INSIDE & CLEAR PROPERTY BOUNDARY, TYPICAL.

ALL EXTERNAL LIGHTING CIRCUITS TO EMANATE FROM THE COMMUNITY DB. ALL SUCH WORKS UNDER BASE BUILDING CONTRACT.